



0692

# PROFIL EN TRAVERS DE LA STATION DE JAUGEAGE DE KIDIRA

ECHELLES: { longueurs 1/500<sup>m</sup>  
                  hauteurs 1/100<sup>m</sup>

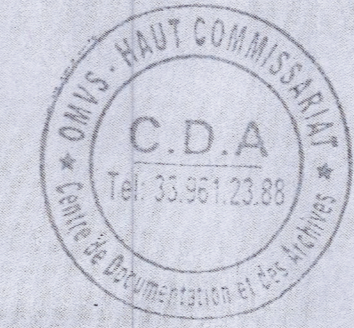


Borne 30.329

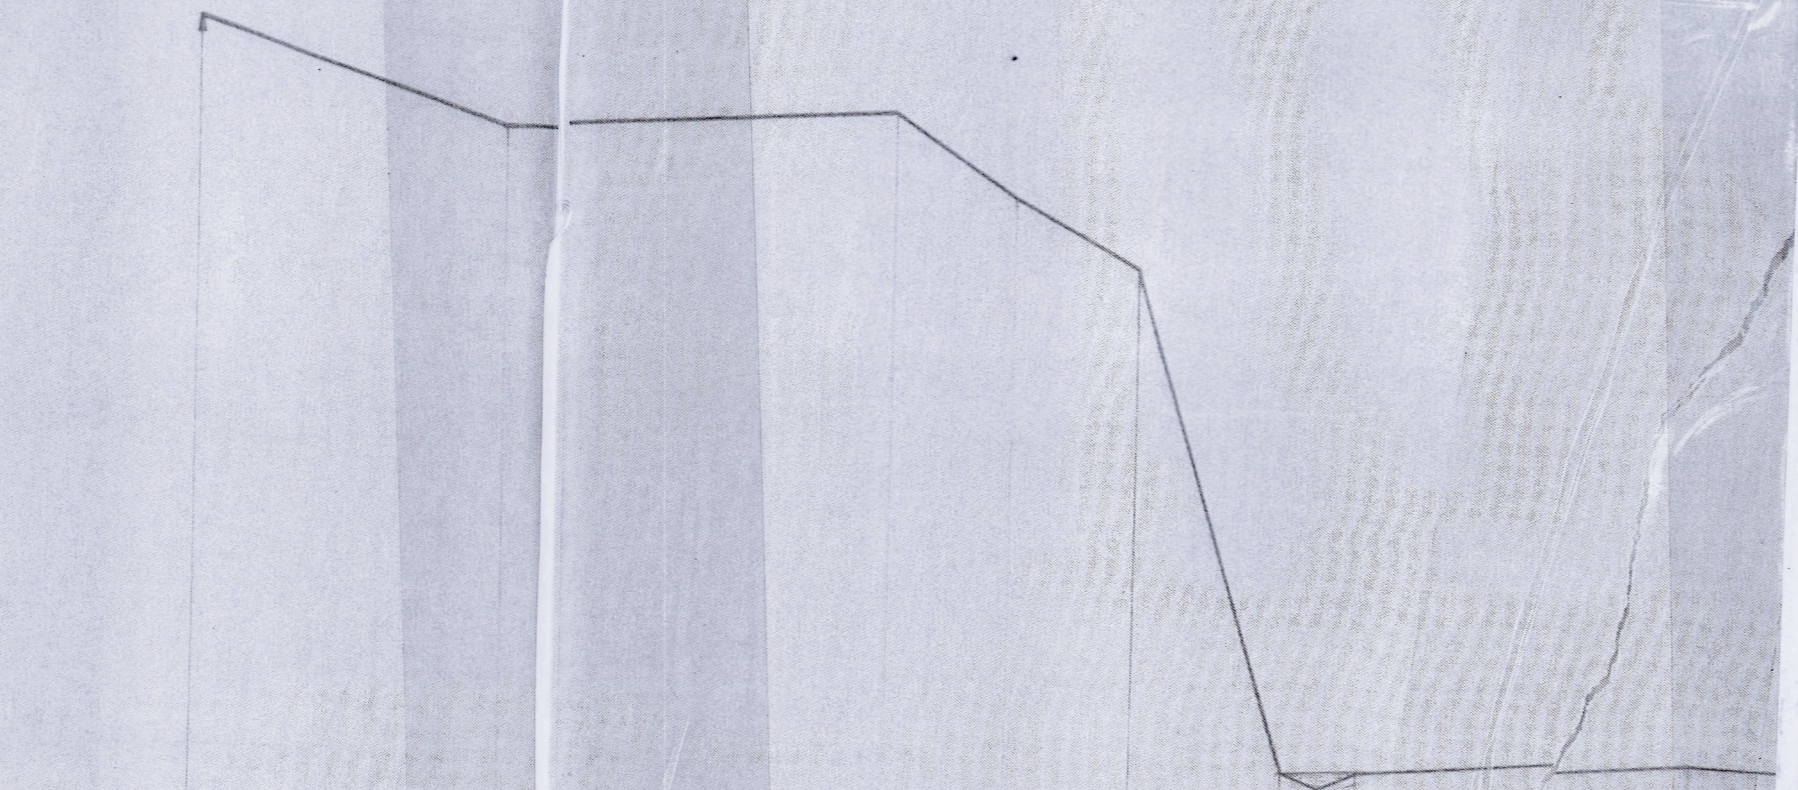

Plan de comparaison 17<sup>00</sup>

Cotes du terrain naturel	30.53	28.13	29.45	28.34	27.47	28.33	27.70	28.63	28.48	28.3	27.12	28.07	20.07	20.87	27.05	28.05
Distances partielles	19.80	25.80														
Distances cumulées	19.80	45.60	71.40	99.74	127.21	154.91	182.61	211.24	239.72	267.72	294.84	324.91	354.98	385.85	417.90	450.00

Borne 32.350

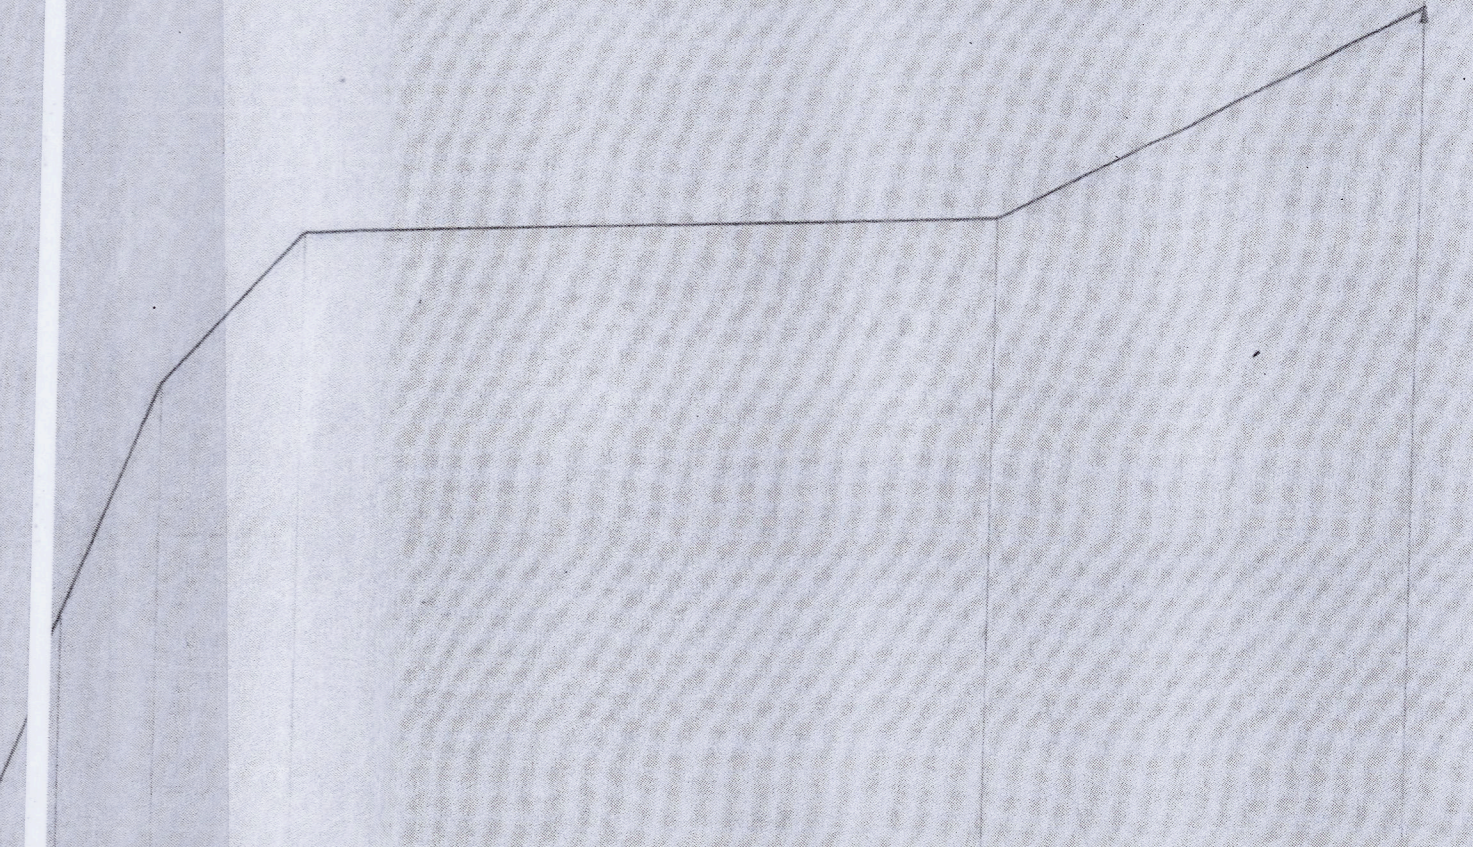

19.00	21.17	20.87	30.50	11.00	6.00	27.05	28.05
168.50	189.67	210.54	241.04	252.04	258.04	285.09	313.14

6.00	8.40	27.05	28.05
219.90	228.30	312.15	340.20